



NOTE---

1. LAVATORIES---
  - a) NO. OF SEATS --- 3 ( GENTS-1, LADIES-1, WAITING HALL- 1)
  - b) FLUSHED OR DRY --- 1 FLUSHED, 2 DRY
  - c) URINAL ----- LADIES-1, GENTS-1
2. NO. OF WATER TAPS ---15 Nos. TAP & 1 WATER HUT OR HAND PUMP ON 1 HAND PUMP ON PLATFORM EACH PLATFORM---
3. YEAR OF CONSTRUCTION OF STATION BUILDING ---- 1968
4. BOOKING OFFICE--
  - a) NO. OF WINDOWS ---- 1
5. WHETHER ENQUIRY OFFICE PROVIDED OR NOT ---- NOT

SL. NO.	DESCRIPTION	Sq.m.
1.	AREA OF PLATFORM SHELTERS I) ON PLATFORM No.1 (BNS LINTO SHED) II) ON PLATFORM No.2 TOTAL AREA OF PLATFORM	112
2.	AREA OF WAITING ROOM I) UPPER CLASS (LADIES) II) UPPER CLASS (GENTS) III) WAITING HALL	3191.36
3.	CIRCULATING AREA	83,297
4.		999.00

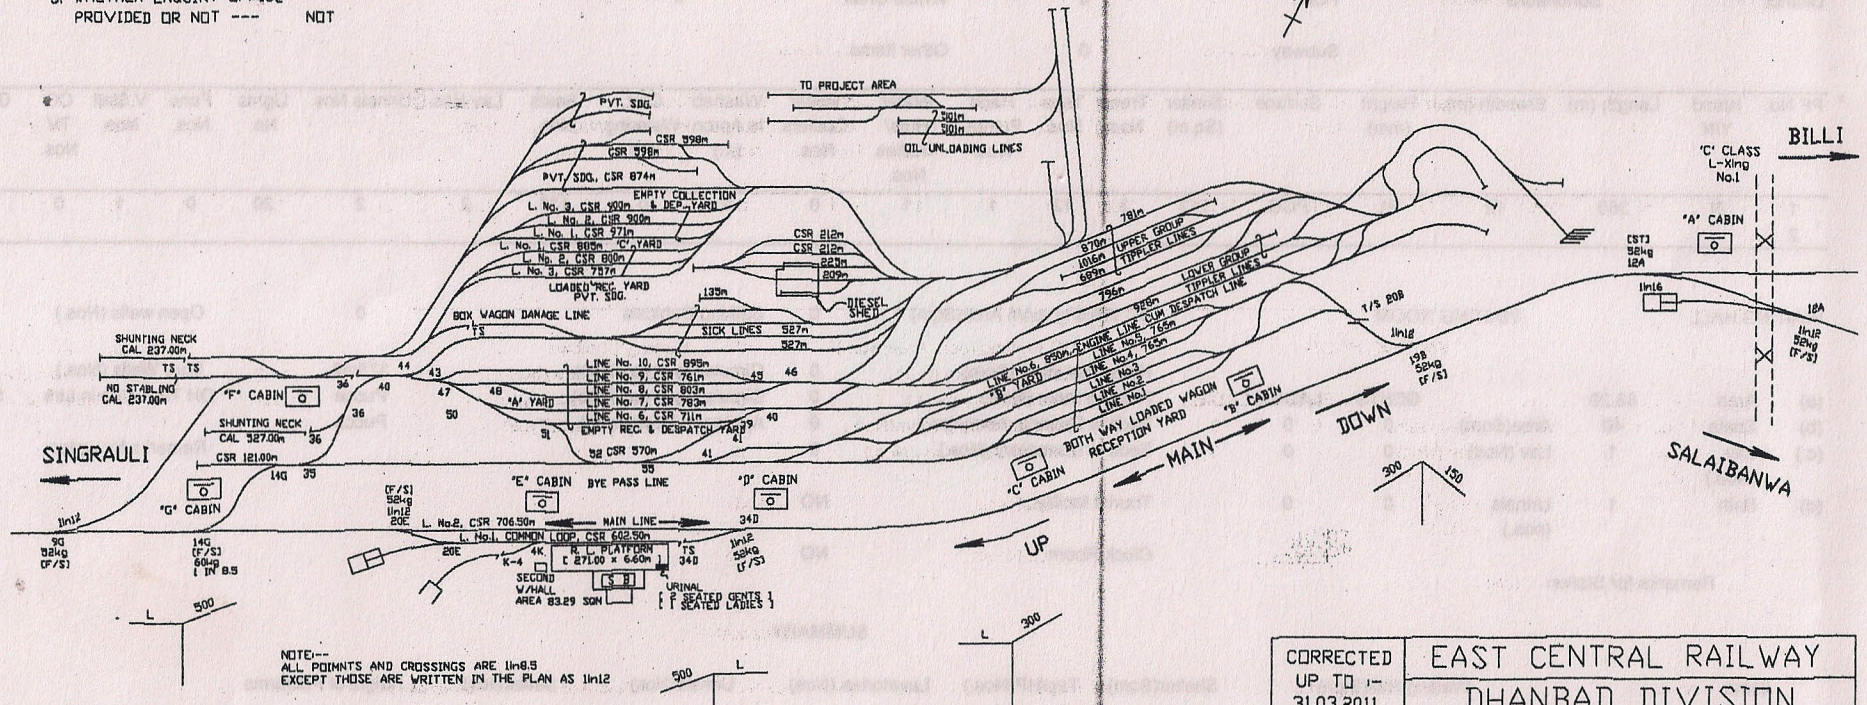

NOTE--- ALL POINTS AND CROSSINGS ARE 1:100 EXCEPT THOSE ARE WRITTEN IN THE PLAN AS 1:100

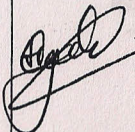CORRECTED UP TO :- 31.03.2011   SLDEN/4/DHN	EAST CENTRAL RAILWAY
	DHANBAD DIVISION
	QBRA-SGRL-KBJ SECTION
	QBRA DAM STATION
	NOT TO SCALE
	R.L. - 208.883m MSL 3.221m, ABOVE HWH DOCK SILL LEVEL
DRM/DHN/DRG No. 204-93	

204