
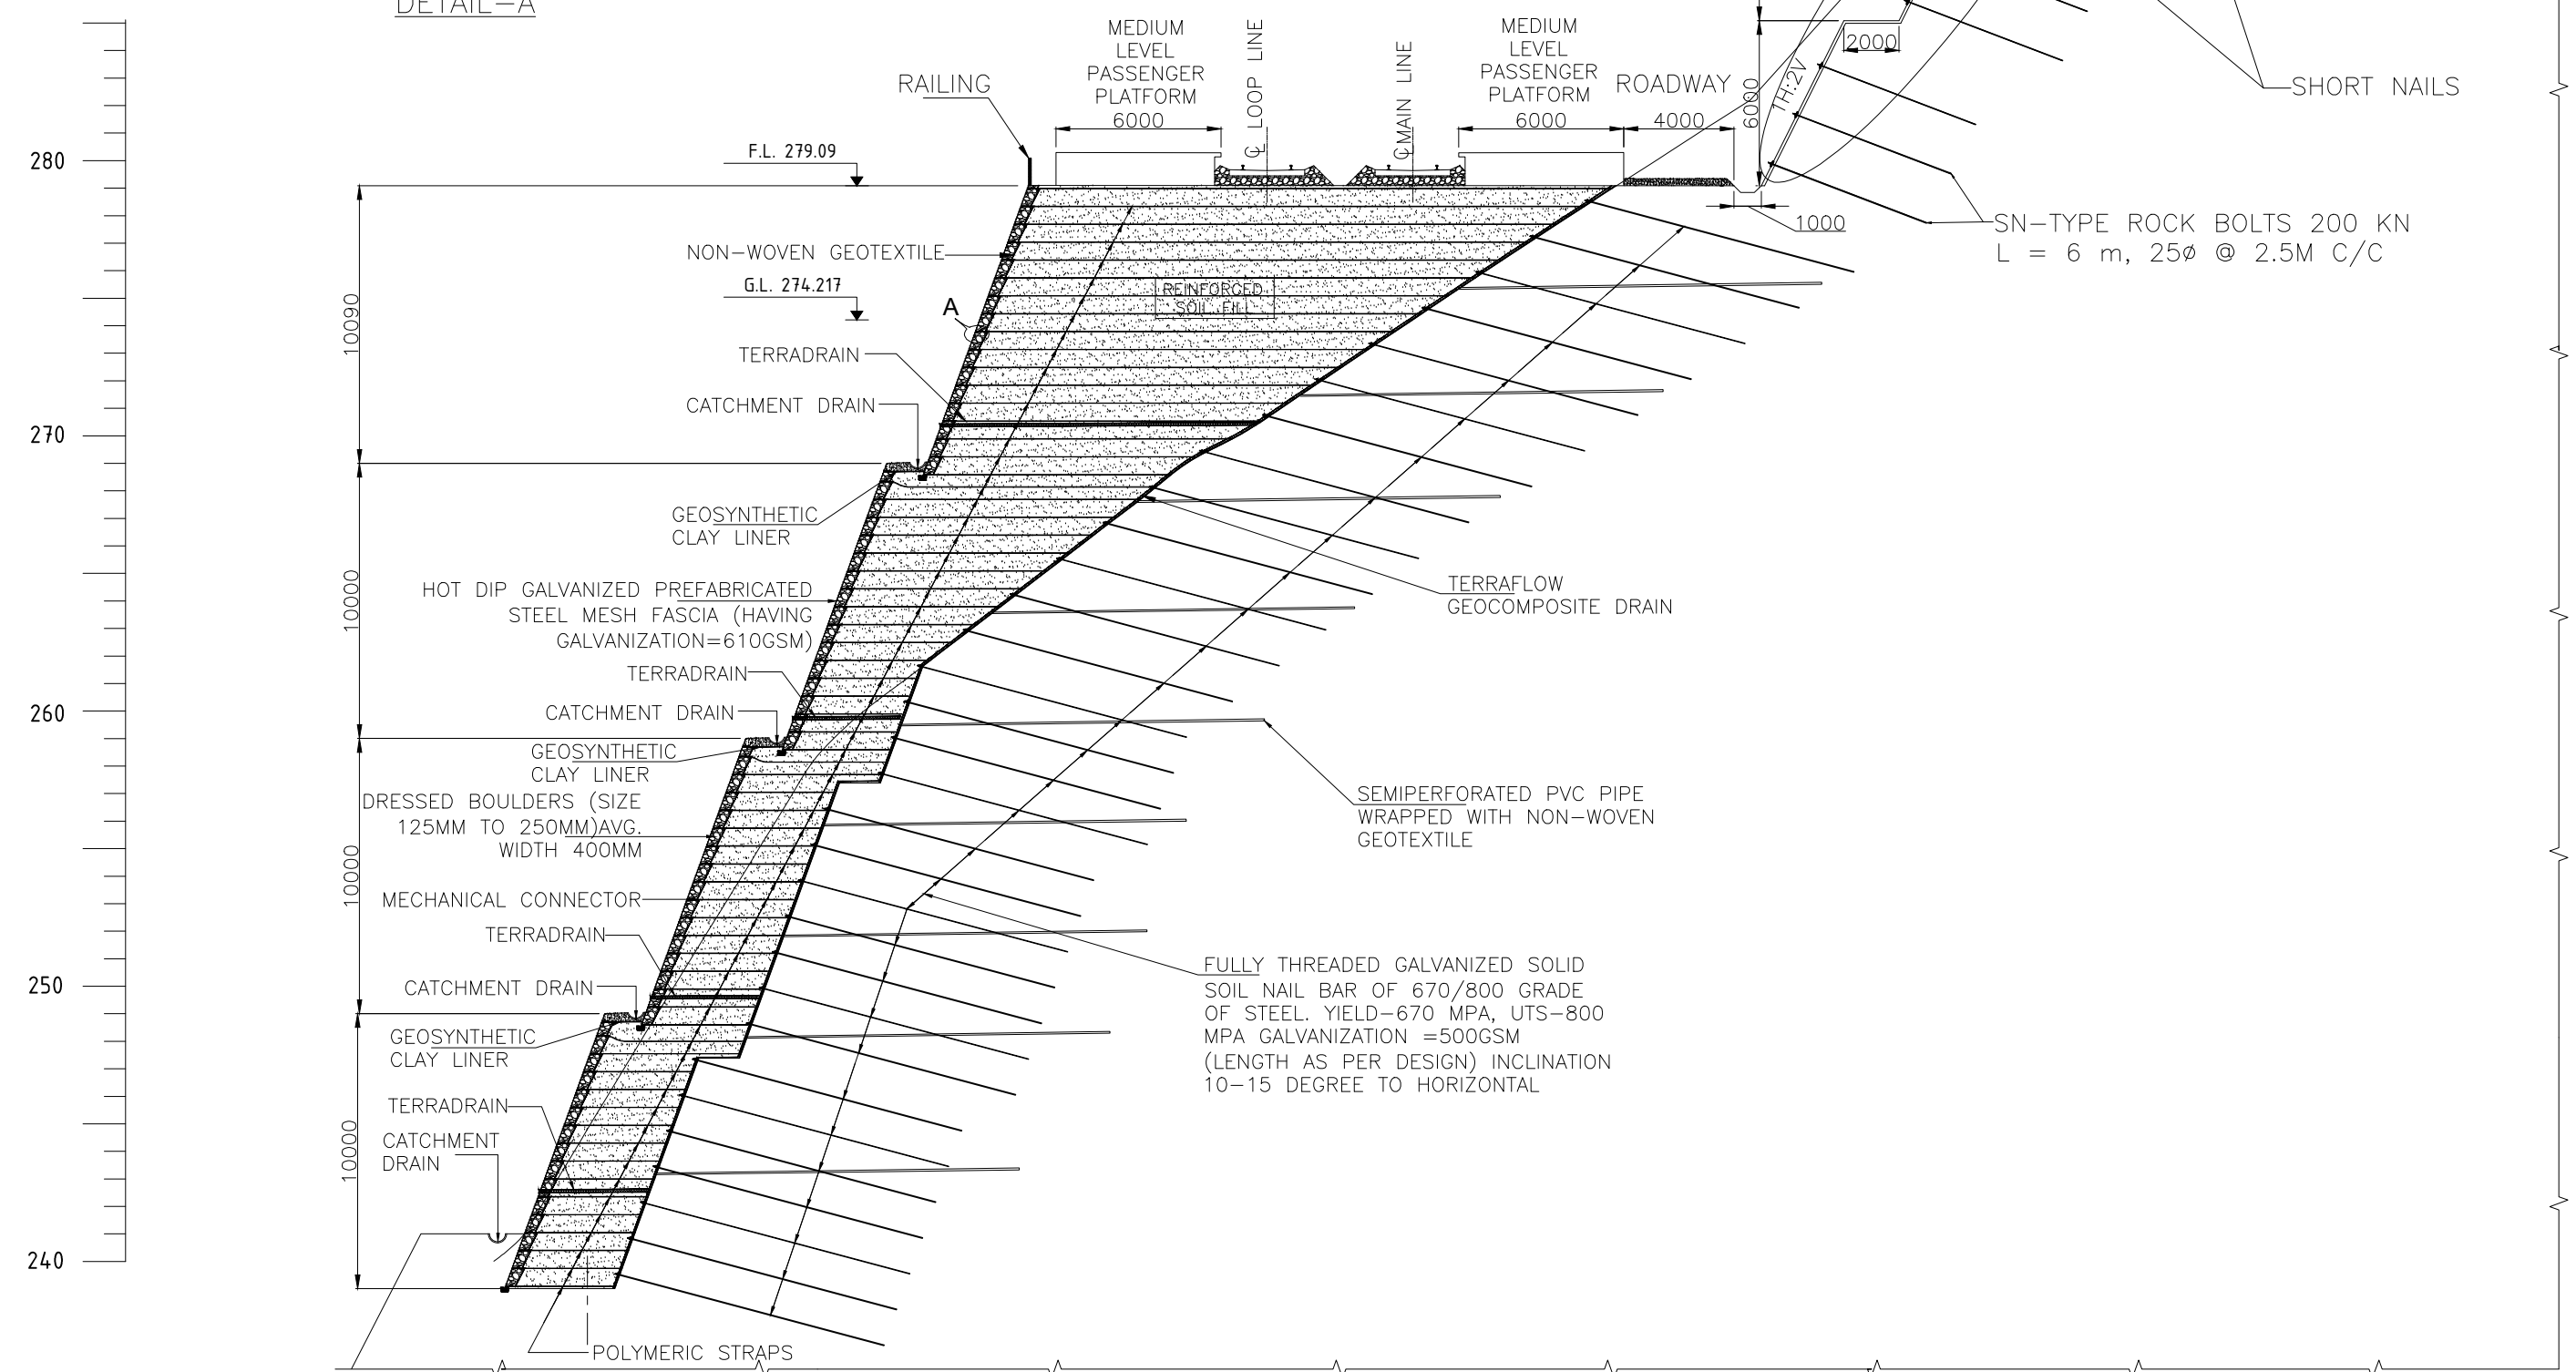
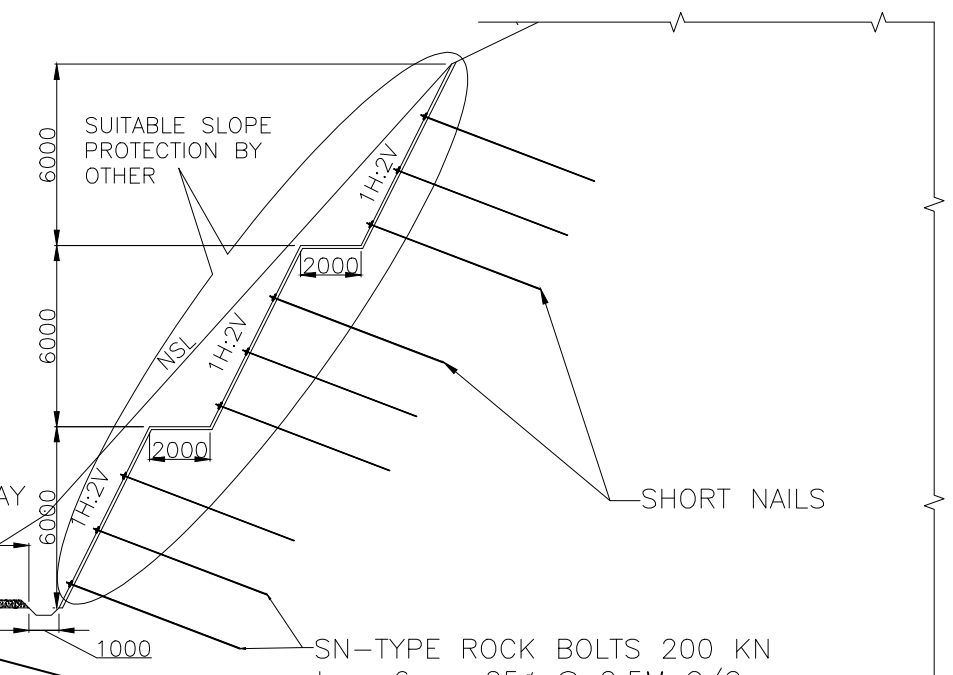


DETAIL-A

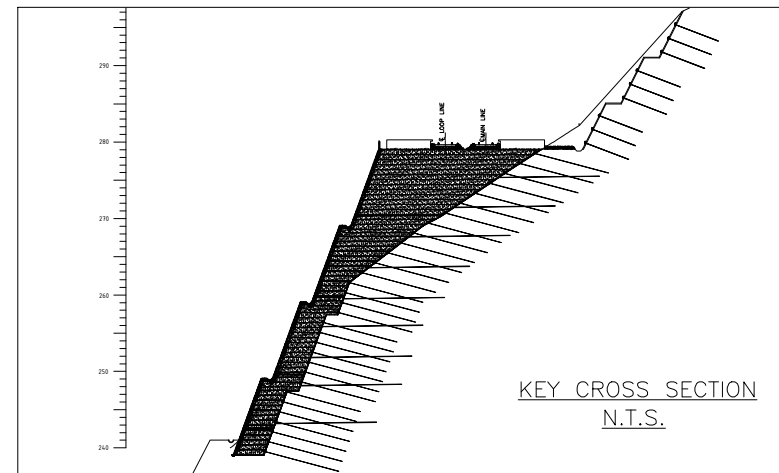

TYPICAL CROSS SECTION AT CH 27+240