
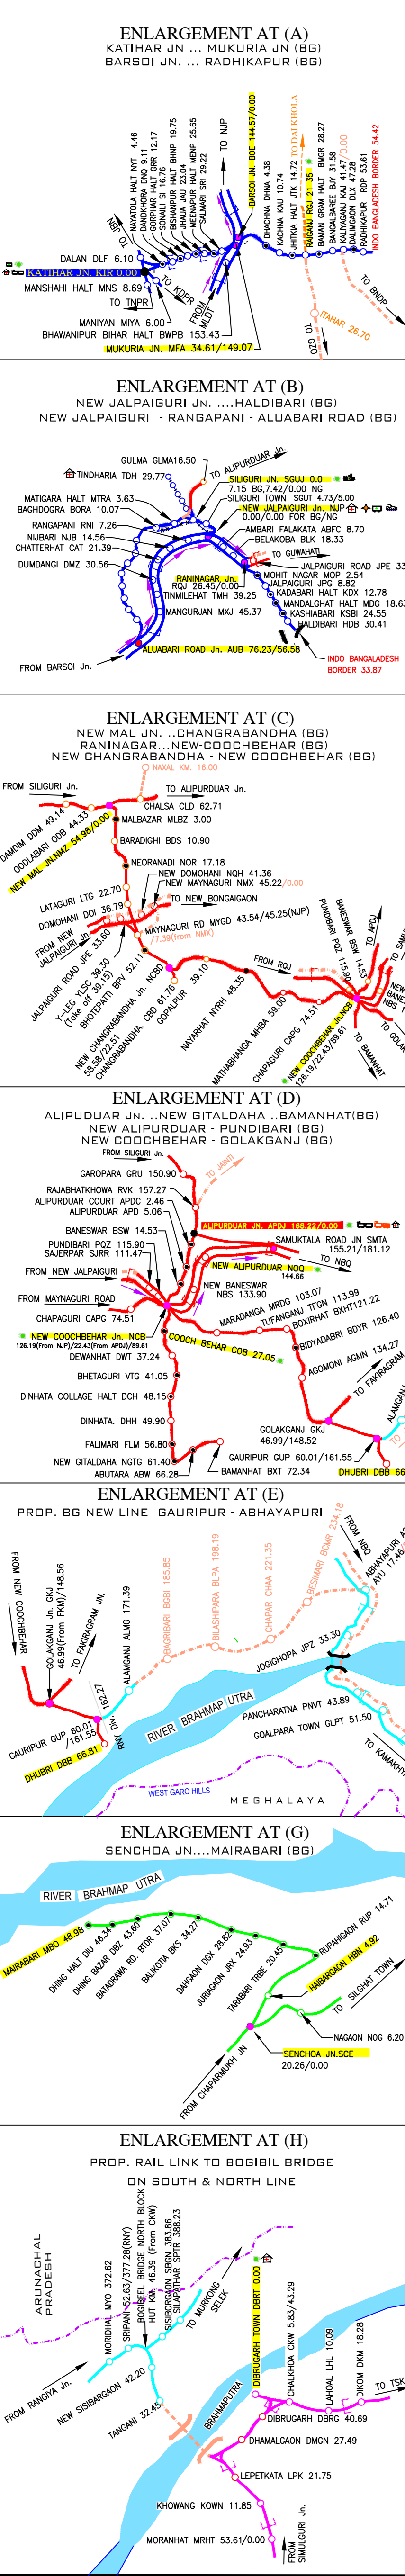


पूर्वोत्तर सीमा रेल NORTHEAST FRONTIER RAILWAY प्रणाली मानचित्र SYSTEM MAP CORRECTED UP TO 31-03-2018 SCALE : 1 : 1500000. 1CM = 15.00 KM

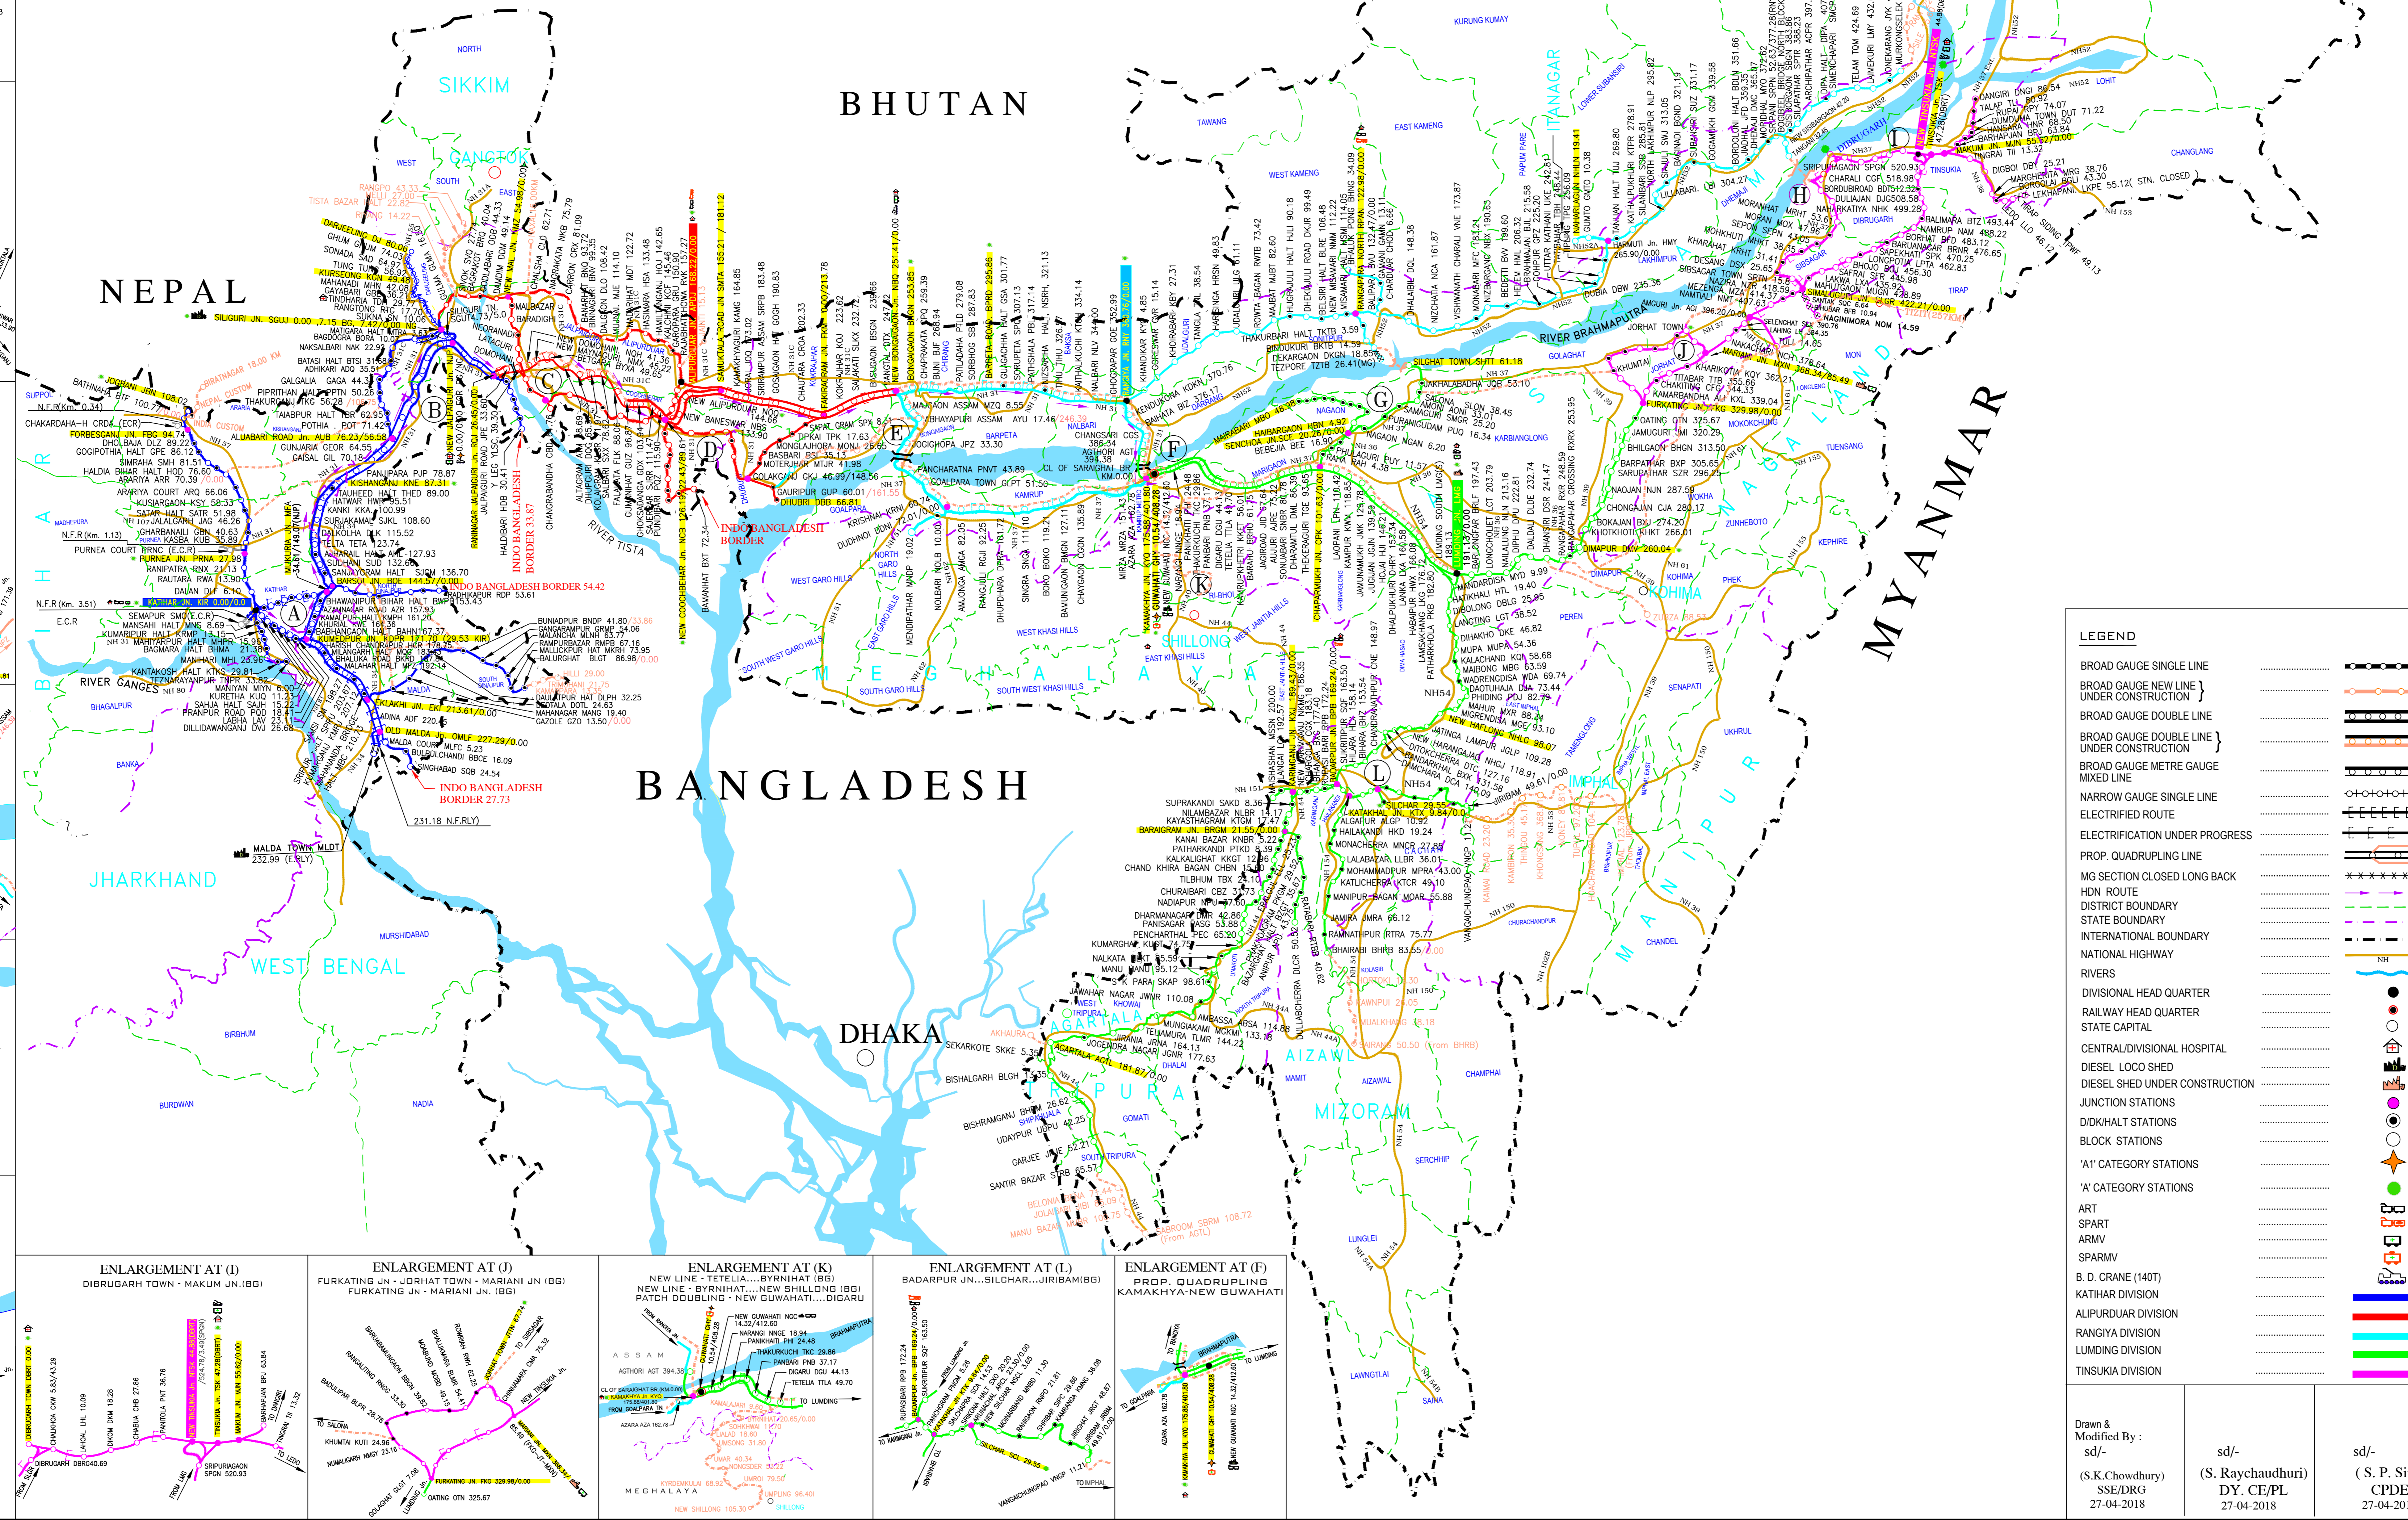

ANNEXURE OF SYSTEM MAP

GROUP	ROUTE KILOMETRES			MG	NG	TOTAL KMs.
	ELECTRIFIED	NON-ELECTRIFIED	TOTAL			
GROUP A	-	-	-	-	-	-
GROUP B	59.48	171.70	231.18	-	-	231.18
GROUP C	-	-	-	-	-	-
GROUP D	3.51	-	3.51	-	-	3.51
GROUP E	29.53	1246.27	1275.80	-	-	1275.80
GROUP F	5.23	2532.59	2537.82	-	-	2537.82
S	-	-	-	0.34	-	0.34
NG	-	-	-	-	87.48	87.48
TOTAL	97.75	3950.56	4048.31	0.34	87.48	4136.13

STATE	COLOUR	BG			MG	NG	TOTAL KMs.
		ELECTRIFIED	NON-ELECTRIFIED	TOTAL			
ARUNACHAL	-	-	-	-	-	-	
ASSAM	-	2464.89	2464.89	0.00	-	2464.89	
BHAR	-	31.03	296.23	327.26	0.34	327.60	
MANIPUR	-	-	12.56	12.56	-	12.56	
MEGHALAYA	-	-	8.75	8.75	0.00	8.75	
MIZORAM	-	1.90	1.90	1.90	-	1.90	
NAGALAND	-	11.13	11.13	11.13	-	11.13	
TRIPURA	-	215.86	215.86	0.00	-	215.86	
WEST BENGAL	-	66.72	927.96	994.68	0.00	1061.66	
TOTAL		97.75	3950.56	4048.31	0.34	4136.13	

DIVISIONS	COLOUR	BG			MG	NG	TOTAL KMs.
		ELECTRIFIED	NON-ELECTRIFIED	TOTAL			
KATHAR	-	97.75	663.97	761.72	0.34	848.94	
ALIPURDUAR	-	0	723.69	723.69	0.00	723.69	
RANGIYA	-	0	880.15	880.15	0.00	880.15	
LUMDING	-	0	1148.37	1148.37	0.00	1148.37	
TINSUKIA	-	0	534.38	534.38	0.00	534.38	
TOTAL		97.75	3950.56	4048.31	0.34	4136.13	

GROUP	ELECTRIFIED	BG		MG	NG	TOTAL KMs.
		ELECTRIFIED	NON-ELECTRIFIED			
GROUP A	-	-	-	-	-	-
GROUP B	118.96	344.60	463.56	-	-	463.56
GROUP C	-	-	-	-	-	-
GROUP D	7.01	0	0.00	-	-	0.00
GROUP E	29.53	1474.40	1503.93	-	-	1503.93
GROUP F	5.23	2532.59	2537.82	-	-	2537.82
S	-	-	-	0.34	-	0.34
NG	-	-	-	-	87.48	87.48
TOTAL	160.73	4351.59	4572.32	0.34	87.48	4609.44

DIVISION	COLOUR	BG			MG	NG	TOTAL KMs.
		ELECTRIFIED	NON-ELECTRIFIED	TOTAL			
KATHAR	-	219.10	1203.39	1422.49	0.34	1519.81	
ALIPURDUAR	-	-	1129.23	1129.23	0.00	1129.23	
RANGIYA	-	-	1192.78	1192.78	0.00	1192.78	
LUMDING	-	-	1673.63	1673.63	0.00	1673.63	
TINSUKIA	-	-	711.48	711.48	0.00	711.48	
TOTAL		219.10	5910.51	6129.61	0.34	6259.93	

GROUP	SECTION	KMS
A GROUP	NEW JALPAIGURI JN. - NEW JALPAIGURI JN.	3.51
B GROUP	KATHAR JN. - D.F. BORDER	322.52
C GROUP	NEW JALPAIGURI JN. - APD J. SAMUKTALA ROAD JN.	181.12
D GROUP	KATHAR JN. - KUMERPUR JN.	29.53
	KATHAR JN. - JOGGI	108.02
	KATHAR JN. - MUKURIA JN.	34.61
	OLD MALDA JN. - SINGHABAD	27.73
	KUMERPUR JN. - KATHAR BYE PASS LINE	1.21
	PURNEA JN. - NEW BONGSAIGAN	1.13
	RANINGAR JALPAIGURI JN. - HALDIBARI	33.97
	NEW BONGSAIGAN JN. - JOGGI	33.30
	JOGGI - KAMARHA JN.	142.58
	CHAMPARUN JN. - SENCHOA JN.	20.26
	SENCHOA JN. - MARIABARI	46.89
	SENCHOA JN. - SILGHAT TOWN	61.18
	SRIPURAGAN JN. - NEW TINSUKIA JN.	3.49
	DISBURGH TOWN - TINSUKIA JN. - MAKUM JN.	49.13
	MAKUM JN. - TRIP	53.61
	SIMALUGURI JN. - MORANHAT	43.29
	MORANHAT - CHAKHOLA	0.11
	DISBURGH TOWN - DISBURGH CONNECTION	86.50
	FURKATING JN. - JORHAT TOWN - MARIANI JN.	30.92
	MAKUM JN. - GANGRI	14.65
	AMGURI JN. - TULI	86.58
	ERUKH JN. - BALIBHAT	54.42
	BARSOI JN. - RADHAKAPUR (INDO BANGLADESH BORDER)	72.34
	ALIPURDUAR JN. - BAMANHAT	06.11
	NEW MAL JN. - CHANGRABANDHA	61.76
	NEW CHANGRABANDHA JN. - NEW COOCHBEHAR JN.	67.10
	FAKIRAGRAM JN. - DHUBRI	66.81
	KATHAR JN. - TEZMARANPUR	33.92
	NEW COOCHBEHAR JN. - GOLAGANU JN.	58.91
	GAURPUR JN. - ALAMGANU	9.84
	RANGIYA JN. - RANGAPARA NORTH JN. - MURKONSELEK	449.60
	BOGIBEL NORTH BANK BLOCK (HULUNG) - TANGANI	13.94
	HARMAUTI JN. - NAWARAJUN	19.41
	BALPARA JN. - SHALUKONG	34.09
	IRIBAM - WANGKONGSAP	22.61
	DUCHHAI JN. - MENDIPATHAR	19.02
	RANGAPARA NORTH JN. - DEKARGAN	18.85
	PATHARMOCHA - MANDARIDA BY PASS LINE	7.63
	LUMDING JN. - BANGAPUR JN.	169.24
	BADARPUR JN. - SILCHAR	29.55
	ARMV	223.61
	AGARTALA - JHAPUR - GARLEE - SANTIRBAZAR	65.57
	BANARMAN JN. - DILLABOCHRA	28.97
	KARIMGANU JN. - MAISHAN	10.57
	NEW KARIMGANU - KARIMGANU BYPASS CABIN	0.72
	KATHAR DIVISION	49.81
	ALIPURDUAR DIVISION	11.13
	RANGIYA DIVISION	83.55
	LUMDING DIVISION	76.23
	TINSUKIA DIVISION	-
TOTAL KMS		4048.31

GROUP	SECTION	KMS
NG SECTION		
	NEW JALPAIGURI JN. - SILIGURI JN.	7.42
	SILIGURI JN. - DARJEELING	80.06
TOTAL KMS		87.48
	DRG No. CE/SK/	2018

LEGEND

- BROAD GAUGE SINGLE LINE
- BROAD GAUGE NEW LINE UNDER CONSTRUCTION
- BROAD GAUGE DOUBLE LINE
- BROAD GAUGE DOUBLE LINE UNDER CONSTRUCTION
- BROAD GAUGE METRE GAUGE MIXED LINE
- NARROW GAUGE SINGLE LINE
- ELECTRIFIED ROUTE
- ELECTRIFICATION UNDER PROGRESS
- PROP. QUADRUPLE LINE
- MG SECTION CLOSED LONG BACK
- H/N ROUTE
- DISTRICT BOUNDARY
- STATE BOUNDARY
- INTERNATIONAL BOUNDARY
- NATIONAL HIGHWAY
- RIVERS
- DIVISIONAL HEAD QUARTER
- RAILWAY HEAD QUARTER
- STATE CAPITAL
- CENTRAL/DIVISIONAL HOSPITAL
- DIESEL LOCO SHED
- DIESEL SHED UNDER CONSTRUCTION
- JUNCTION STATIONS
- DIX/HALT STATIONS
- BLOCK STATIONS
- 'A' CATEGORY STATIONS
- 'B' CATEGORY STATIONS
- ART
- SPART
- ARMV
- SPARMV
- B. D. CRANE (140T)
- KATHAR DIVISION
- ALIPURDUAR DIVISION
- RANGIYA DIVISION
- LUMDING DIVISION
- TINSUKIA DIVISION

Drawn & Modified By :
sd/- (S.K. Chowdhury)
sd/- (S. Raychaudhuri)
sd/- (S. P. Singh)
SSE/DRG
DY. CE/PL
CPDE
27-04-2018
27-04-2018
27-04-2018