
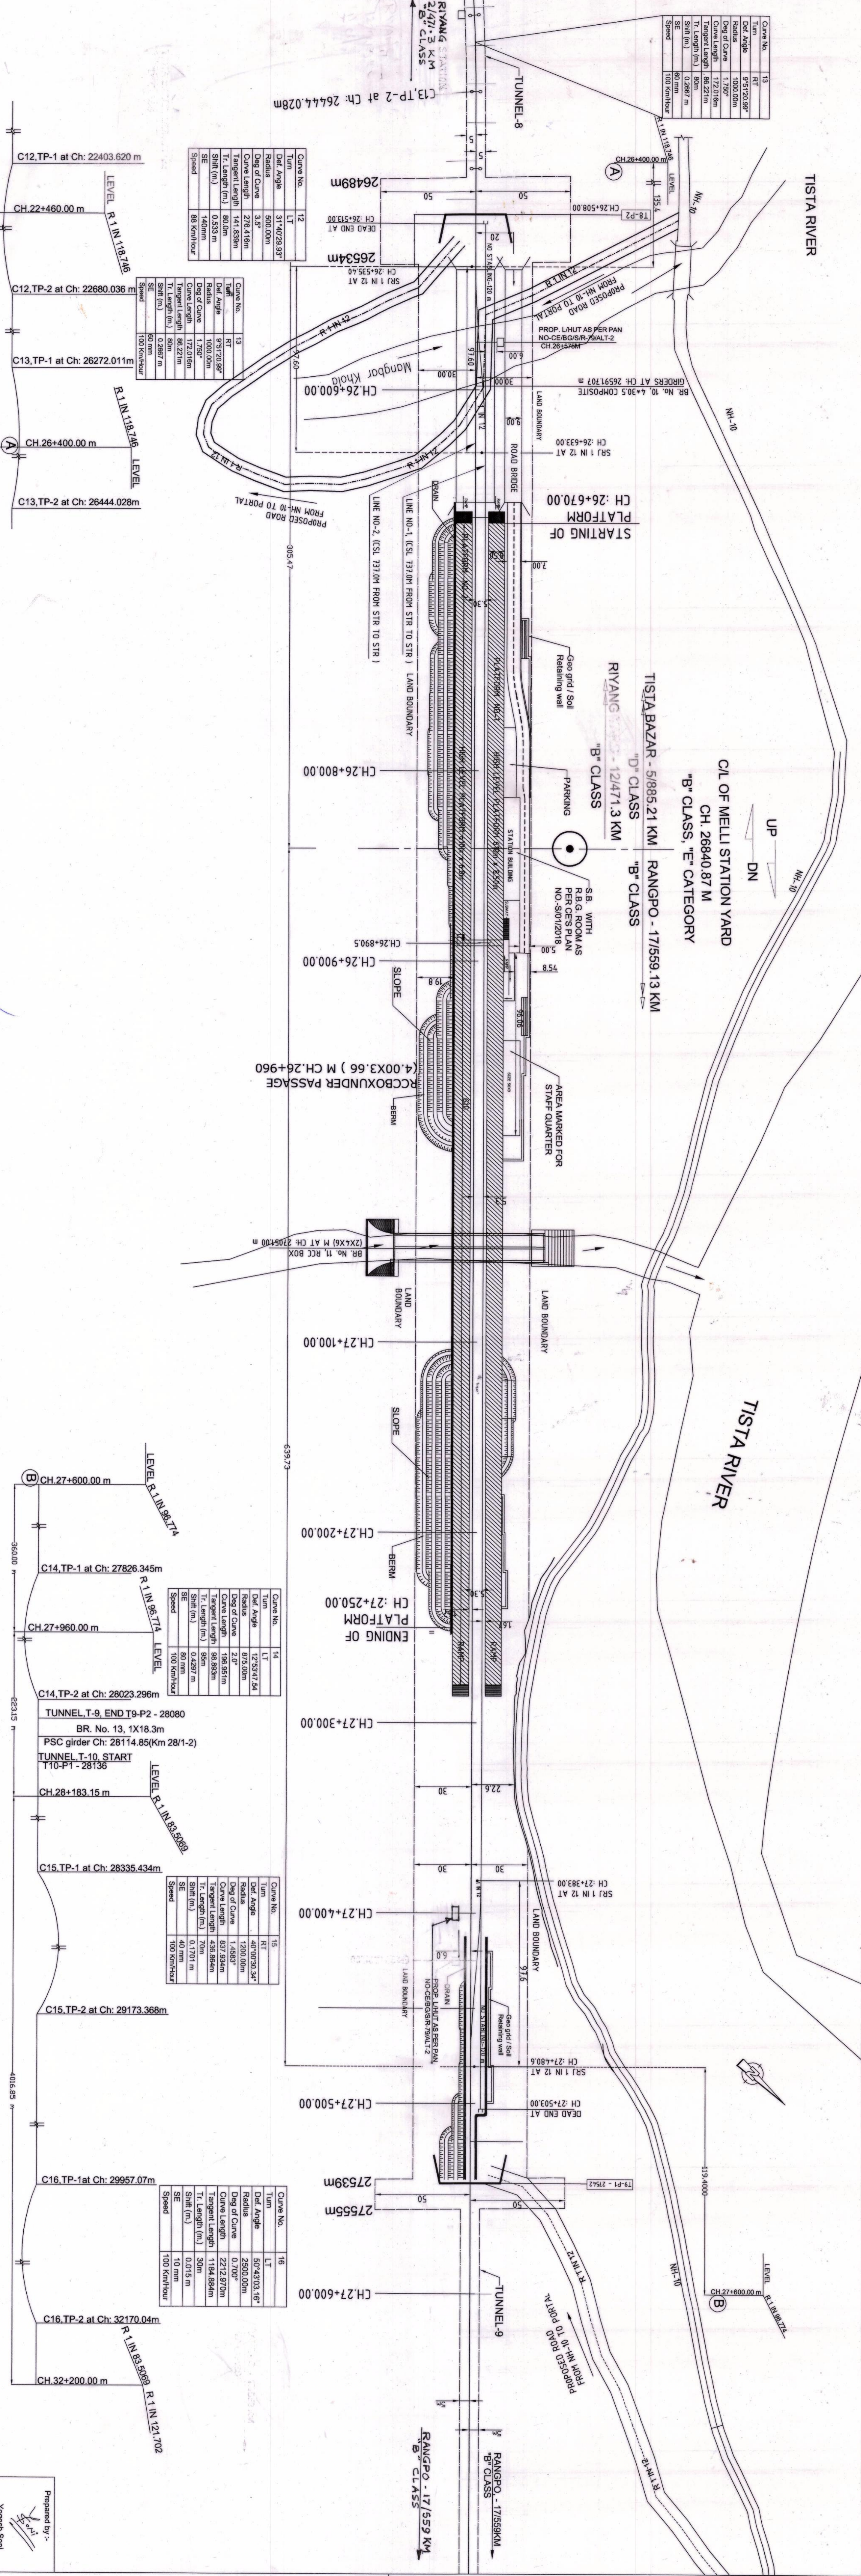


Melli Yard Plan

KEY PLAN
SCALE 1:500

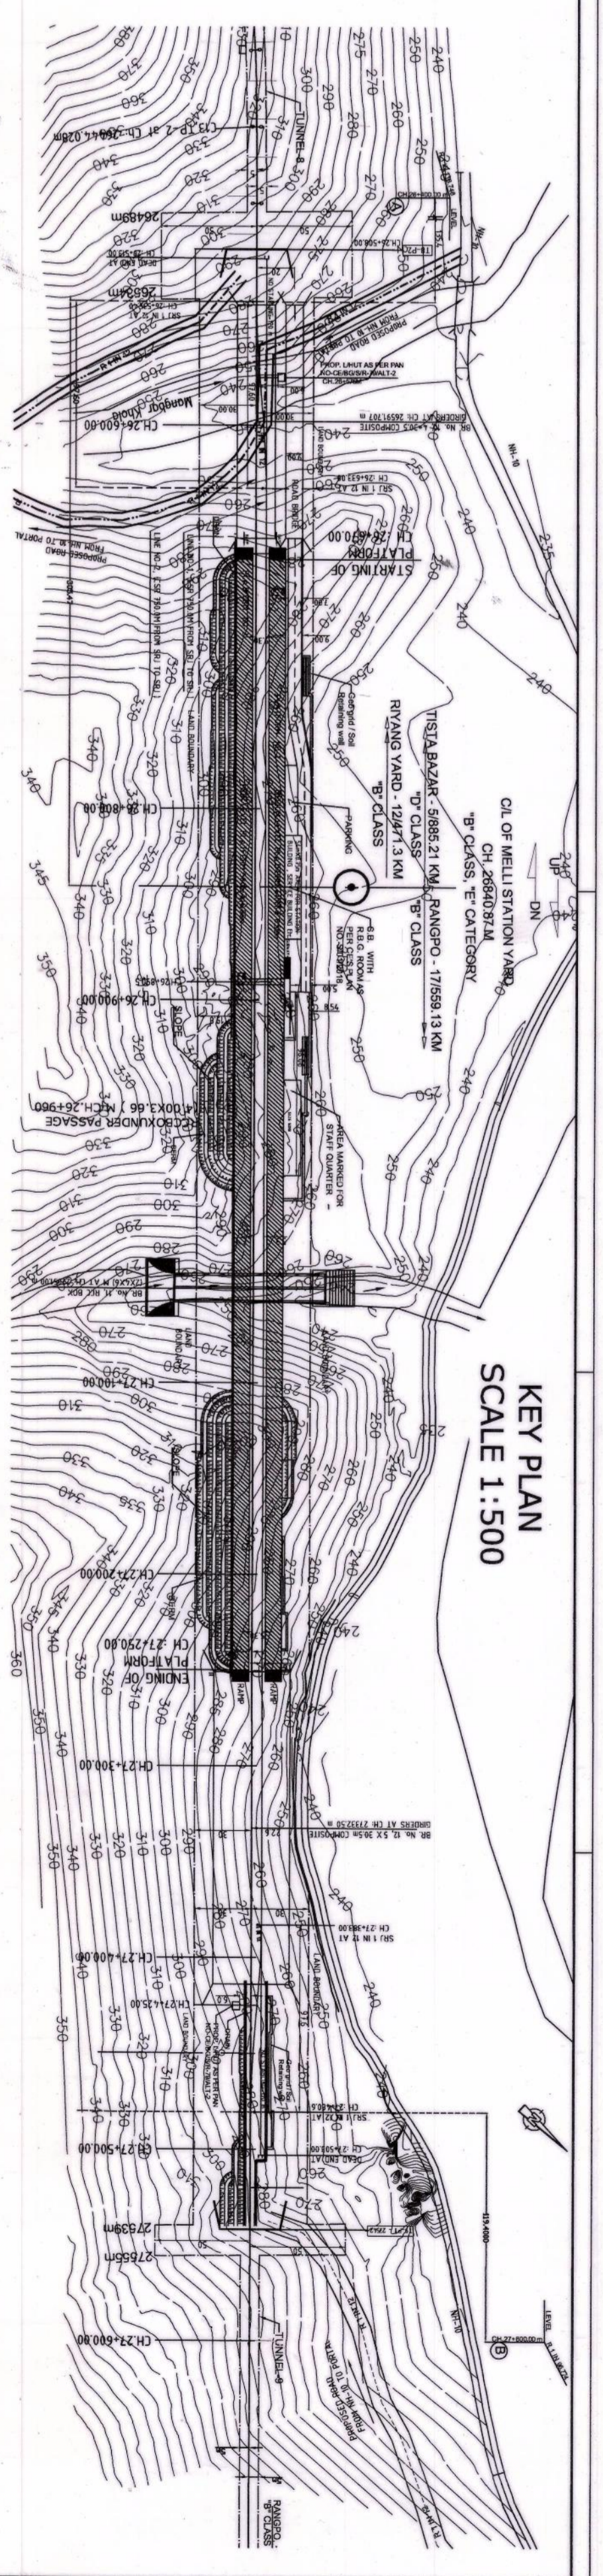




Approval:

Prepared by: [Signature]
Checked by: [Signature]
Approved by: [Signature]

Client: IRCON International Ltd
Northeast Frontier Railway


Plan No.: DV/CE/CON/MPIS-RV/ 12020

Scale: 1:500

Date: 13/12/2017

Sheet: 09/10-JR-MELLI YARD-GAD-001